



EXISTING FOUNDATION PLAN
 SCALE: 1/4" = 1'-0"
 NOTE: ALL EX. WALLS 8" CMU BLOCK W/ 1 1/2" FLOORING

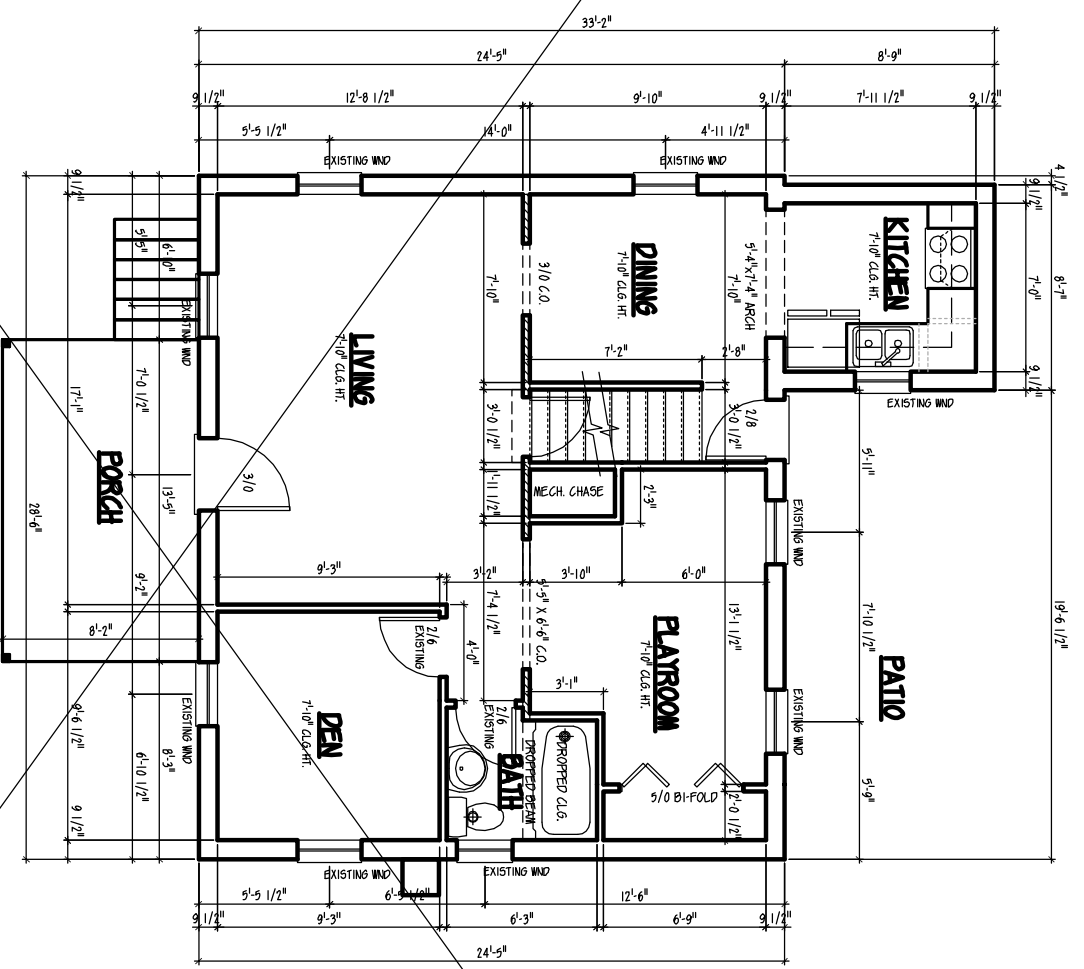

EXISTING FIRST FLOOR PLAN
 SCALE: 1/4" = 1'-0"
 NOTE: ALL EX. WALLS 8" CMU BLOCK W/ 1 1/2" FLOORING

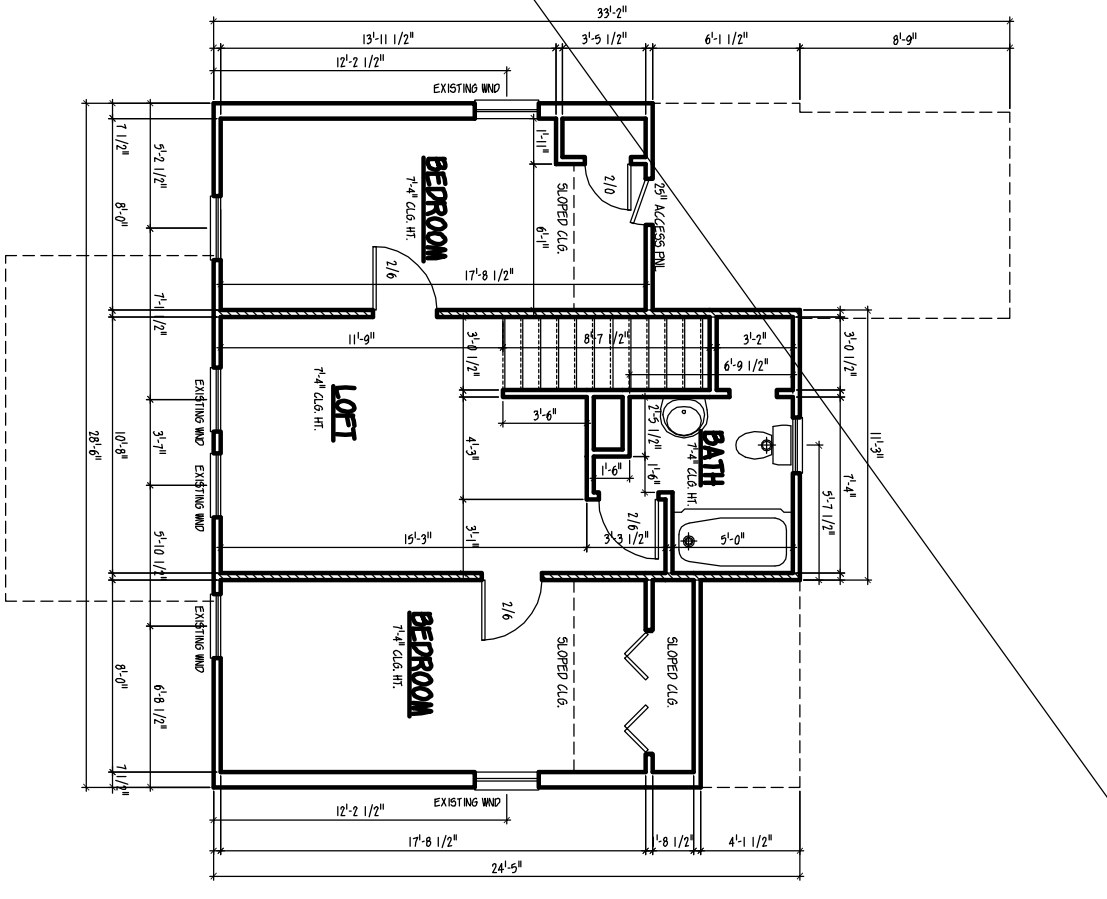


EXISTING SECOND FLOOR PLAN
 SCALE: 1/4" = 1'-0"
 NOTE: ALL EX. WALLS 8" CMU BLOCK W/ 1 1/2" FLOORING


SHEET
2.00

DRAWN BY: VJL
 DATE: 3/17/08
 FILE NAME:
 CLIENT:
 NOTES:

the Example Addition
 EXISTING FLOOR PLANS

 

VOGEL DRAFTING INC.
 RESIDENTIAL DRAFTING SERVICES
 4451 State Route 315, Pawlet, VT 05761
 802-325-2720 Phone - 802-325-2721 Fax
 Email - Vogelarcht@aol.com

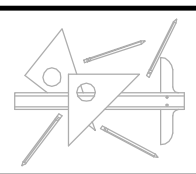

REVISIONS
DRAWN BY: DATE: NOTES:
DRAWN BY: DATE: NOTES:
DRAWN BY: DATE: NOTES:
DRAWN BY: DATE: NOTES: