

IMPORTANT - PLEASE READ BEFORE CONSTRUCTION


Foundation Notes

1. FOUNDATION SHALL BE INSTALLED BEFORE FOUNDATION BACKFILLING.
2. FOUNDATION SHALL BE INSTALLED PER LOCAL COUNTY CODES & 2003 IBC.
3. PROVIDE FOUNDATION PER LOCAL COUNTY CODES & 2003 IBC.
4. PROVIDE FOUNDATION PER LOCAL COUNTY CODES & 2003 IBC.
LEGEND
REF. DTL. A/WB-2 FOR PANEL DETAIL
PANEL HOLD DOWNS
P-1 Simpson Hold Down Type "HD6A"
P-2 Simpson Strap Type "S10"
P-3 Simpson Strap Type "S10HD"
P-4 Simpson Hold Down Type "HD6A"
P-5 Simpson Hold Down Type "S10HD"
P-6 Simpson Hold Down Type "HD5A"

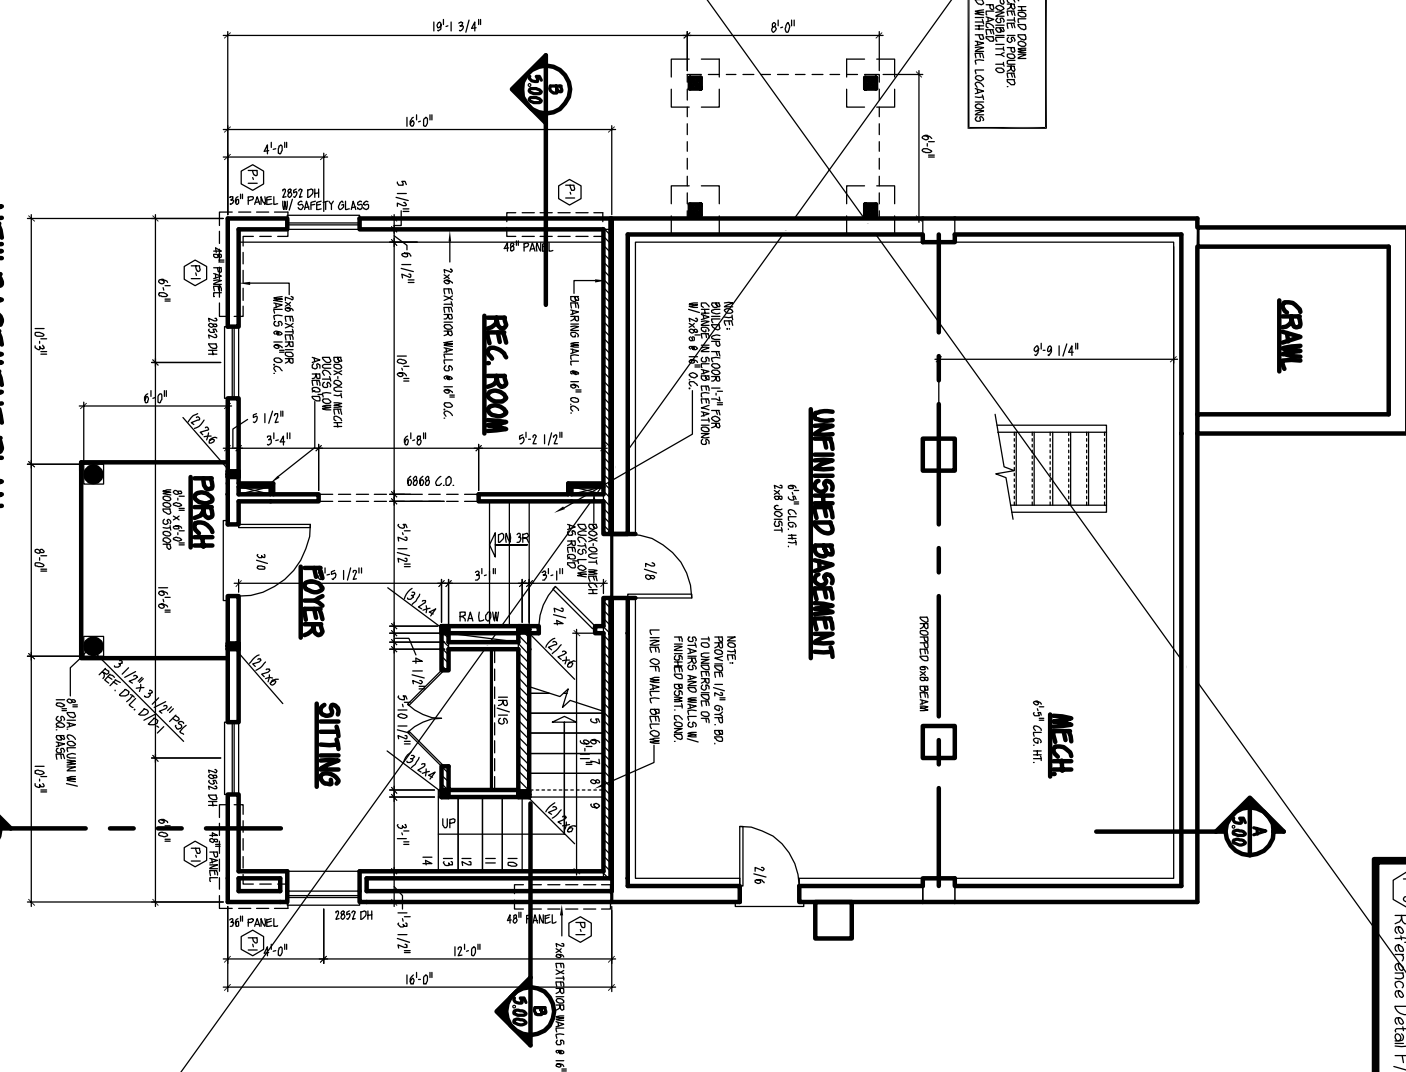

NEW BASEMENT LEVEL PLAN W/ BASEMENT LEVEL ENTRY

SCALE: 1/4" = 1'-0"
NOTE: ALL EXT. WALLS @ 16" O.C. BLOCK W/ 1 1/2" FURRING

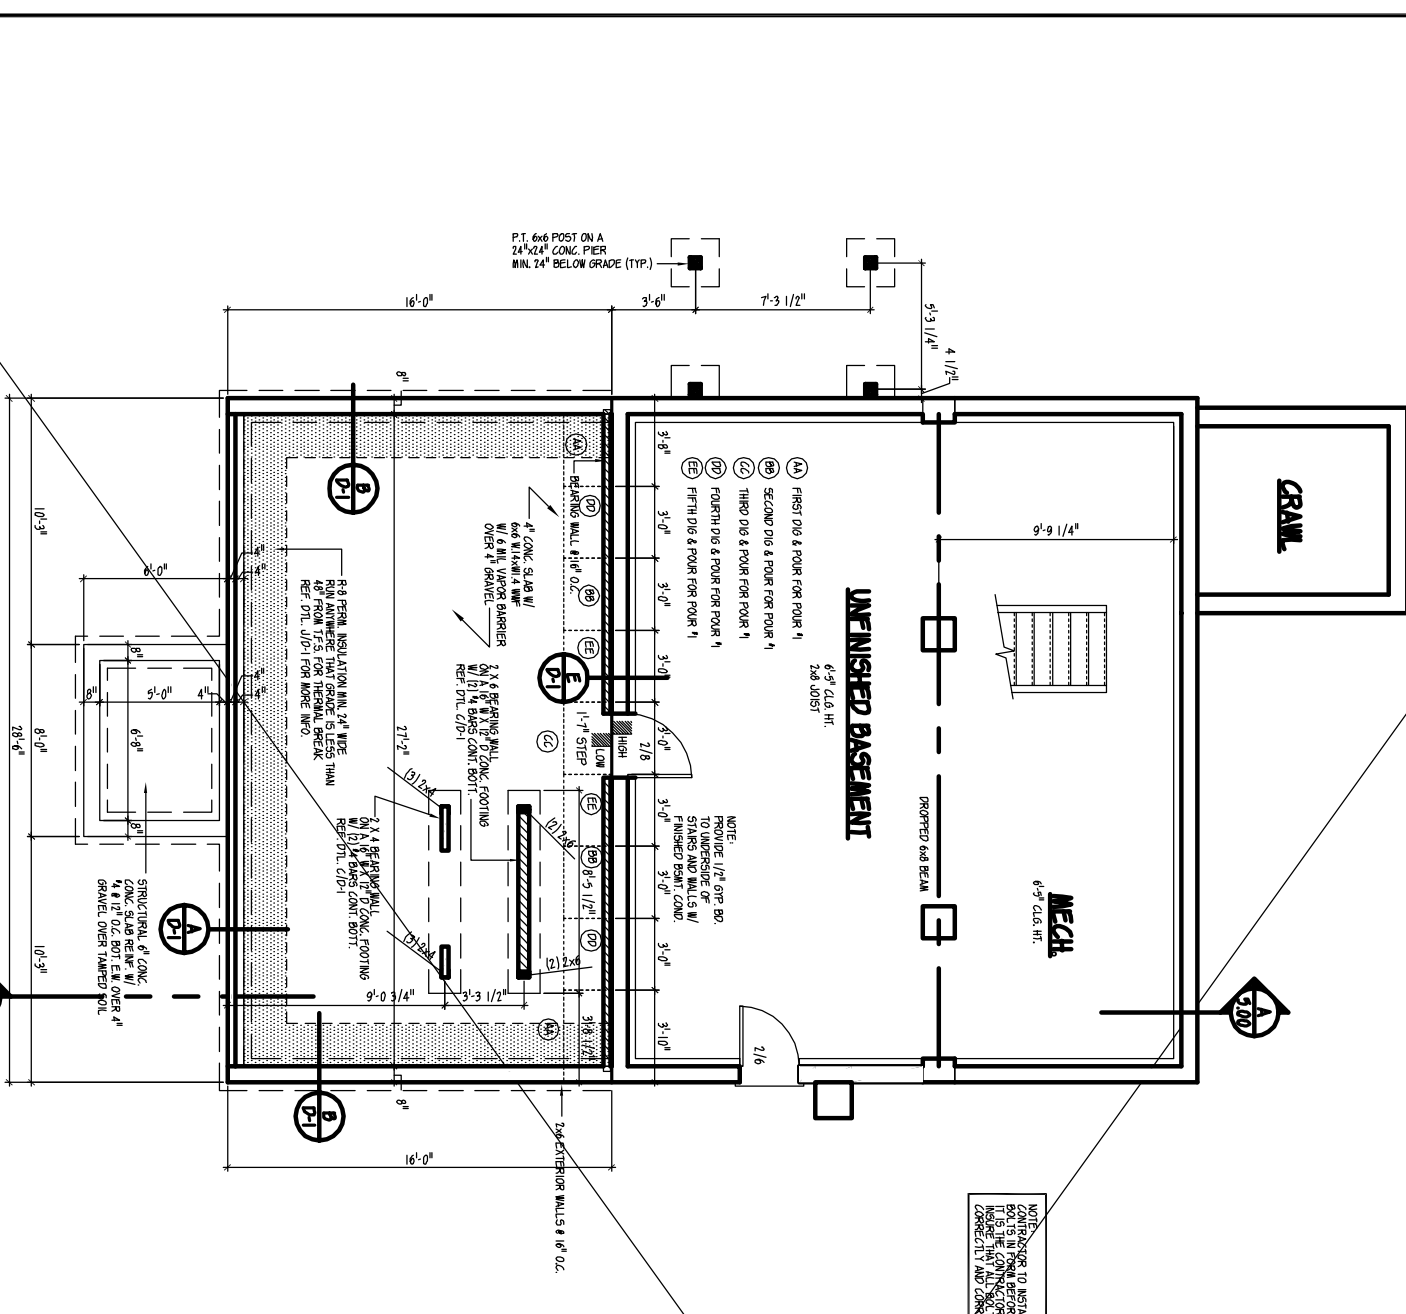


NEW FOUNDATION PLAN W/ BASEMENT LEVEL ENTRY

SCALE: 1/4" = 1'-0"
NOTE: ALL EXT. WALLS @ 16" O.C. BLOCK W/ 1 1/2" FURRING

REVISIONS

DATE	BY	REVISION

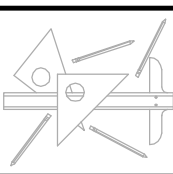

VOGEL DRAFTING INC.
RESIDENTIAL DRAFTING SERVICES
4451 State Route 315, Pawlet, VT 05761
802-325-2720 Phone • 802-325-2721 Fax
Email - Vogelarcht@aol.com

www.vogeldrafting.com

Serving the Northeast in CT, DE, ME, MD, MA, NH, NY, PA, VT, VA, and D.C. Since 2000

the Example Addition
NEW FLOOR PLANS
FOUNDATION PLAN

DRAWN BY: VDI
DATE: 3/17/08
FILE NAME:
CLIENT:
NOTES:
SHEET 3.00