


NEW RIGHT SIDE ELEVATION W/ BASEMENT LEVEL ENTRY
SCALE: 1/4" = 1'-0"

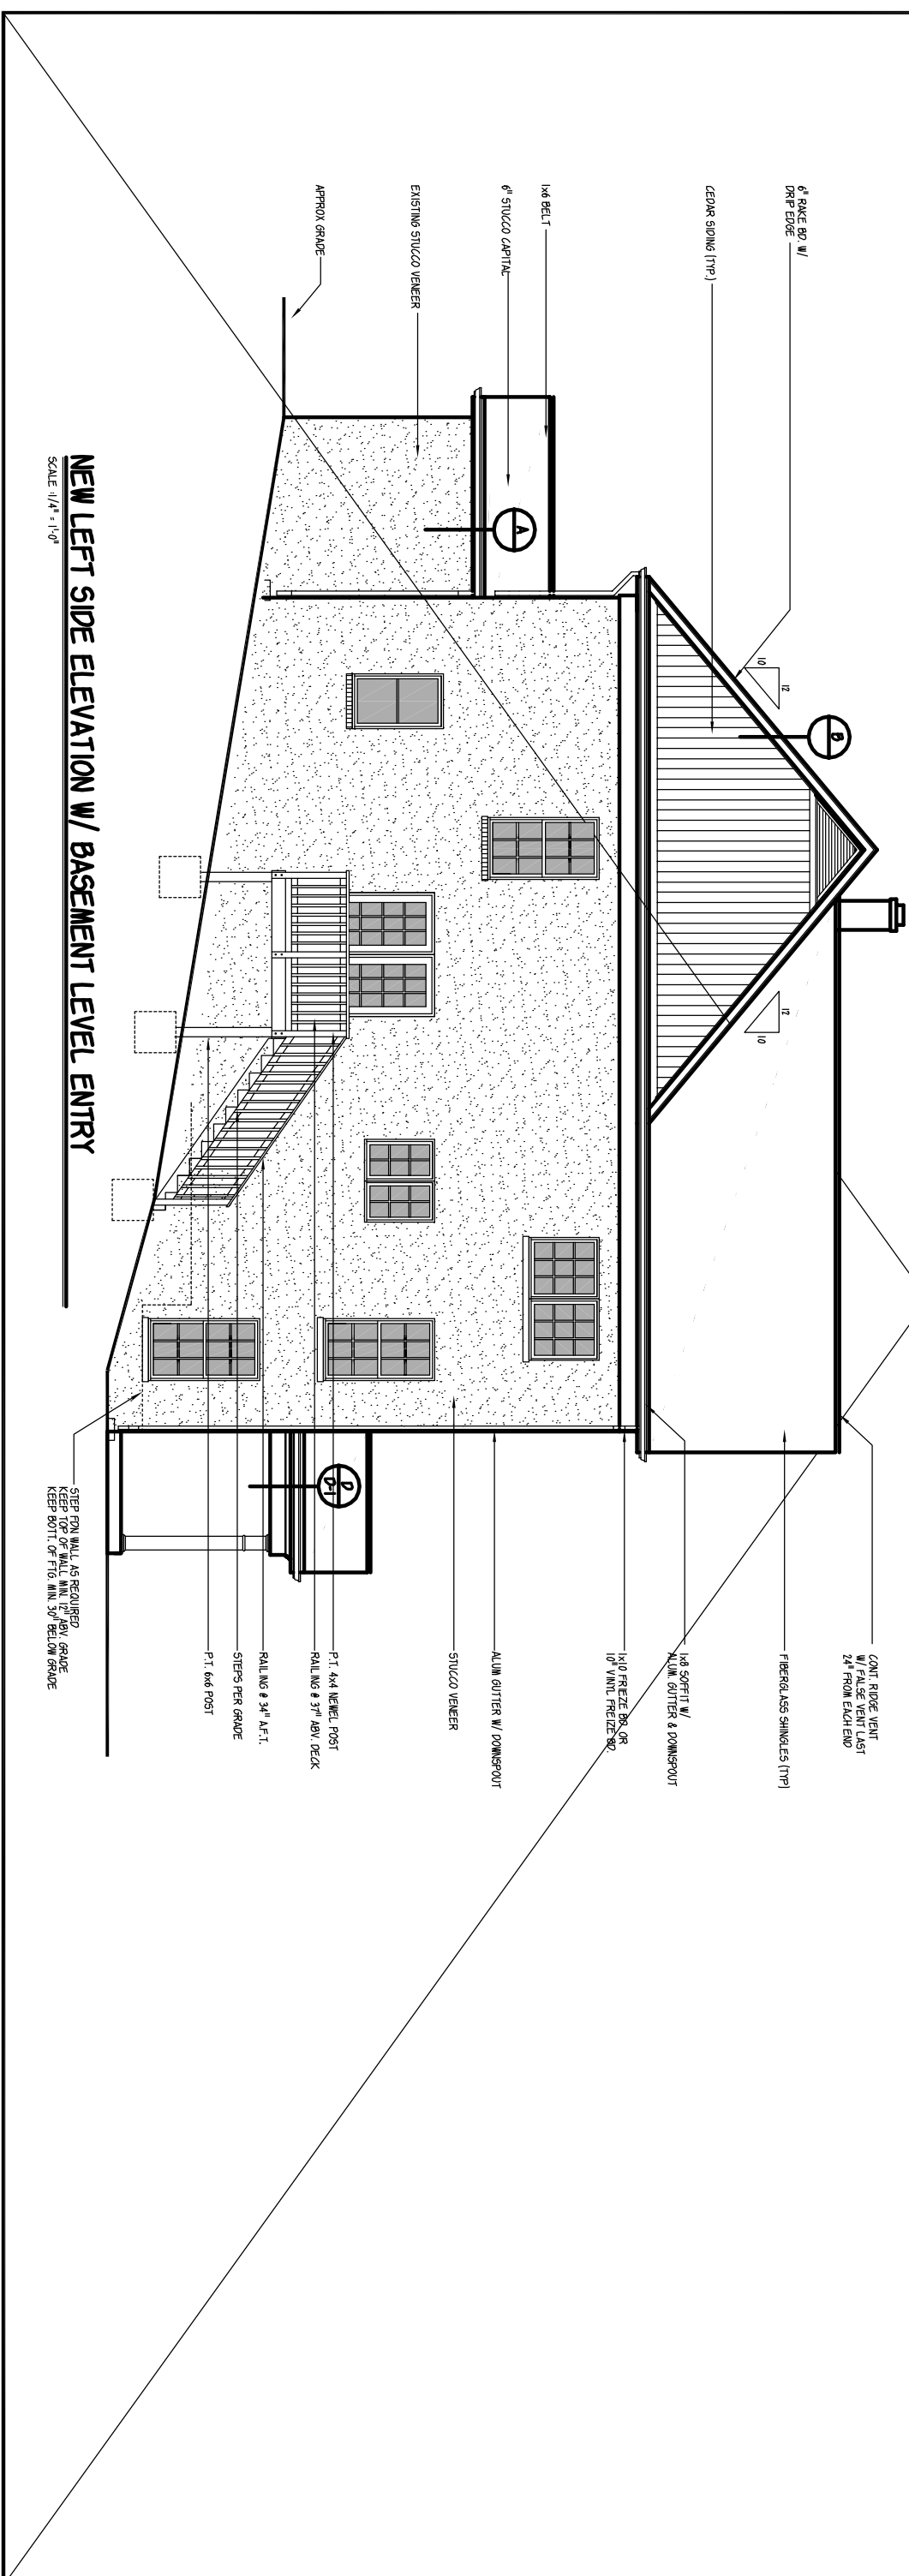

NEW LEFT SIDE ELEVATION W/ BASEMENT LEVEL ENTRY
SCALE: 1/4" = 1'-0"

<p>Serving the Northeast in CT, DE, ME, MD, MA, NH, NY, PA, VT, VA, and D.C. Since 2000</p>	<p>WWW.VOGELDRAFTING.COM</p>	<p>Specializing in Custom Houses, Production Houses, Additions, Code Updates, and Plan Maintenance</p>									
<p>4.02</p>	<p>SHEET</p>	<p>DATE: 3/17/08 FILE NAME: CLIENT: NOTES:</p>	<p>the Example Addition NEW SIDE ELEVATIONS</p>		<p>VOGEL DRAFTING INC. RESIDENTIAL DRAFTING SERVICES 4451 State Route 315, Pawlet, VT 05761 802-325-2720 Phone - 802-325-2721 Fax Email - Vogelarcht@aol.com</p>		<table border="1" style="width: 100%; border-collapse: collapse;"> <thead> <tr> <th style="text-align: left;">REVISIONS</th> </tr> </thead> <tbody> <tr> <td style="font-size: 8px;"> DRAFTER: _____ DATE: _____ NOTES: _____ </td> </tr> </tbody> </table>	REVISIONS	DRAFTER: _____ DATE: _____ NOTES: _____	DRAFTER: _____ DATE: _____ NOTES: _____	DRAFTER: _____ DATE: _____ NOTES: _____
REVISIONS											
DRAFTER: _____ DATE: _____ NOTES: _____											
DRAFTER: _____ DATE: _____ NOTES: _____											
DRAFTER: _____ DATE: _____ NOTES: _____											